



6 WEST ELEVATION  
Scale: 1/16" = 1'-0"

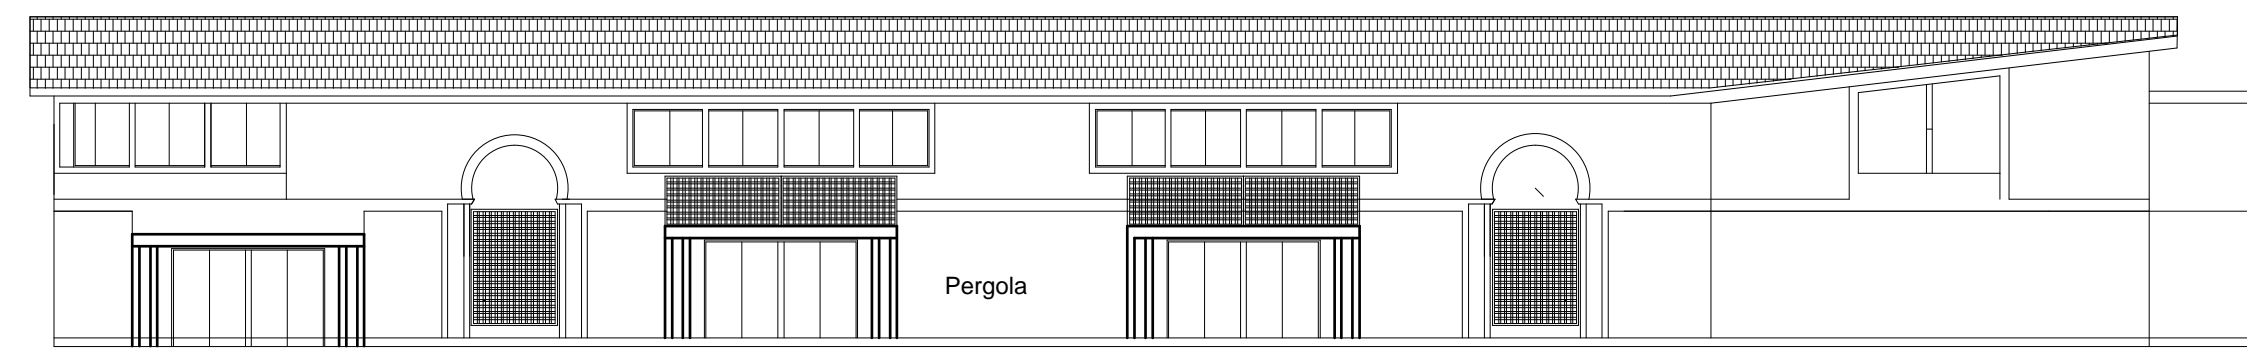

Vine Covered Trellis  
5 SOUTH ELEVATION  
Scale: 1/16" = 1'-0"

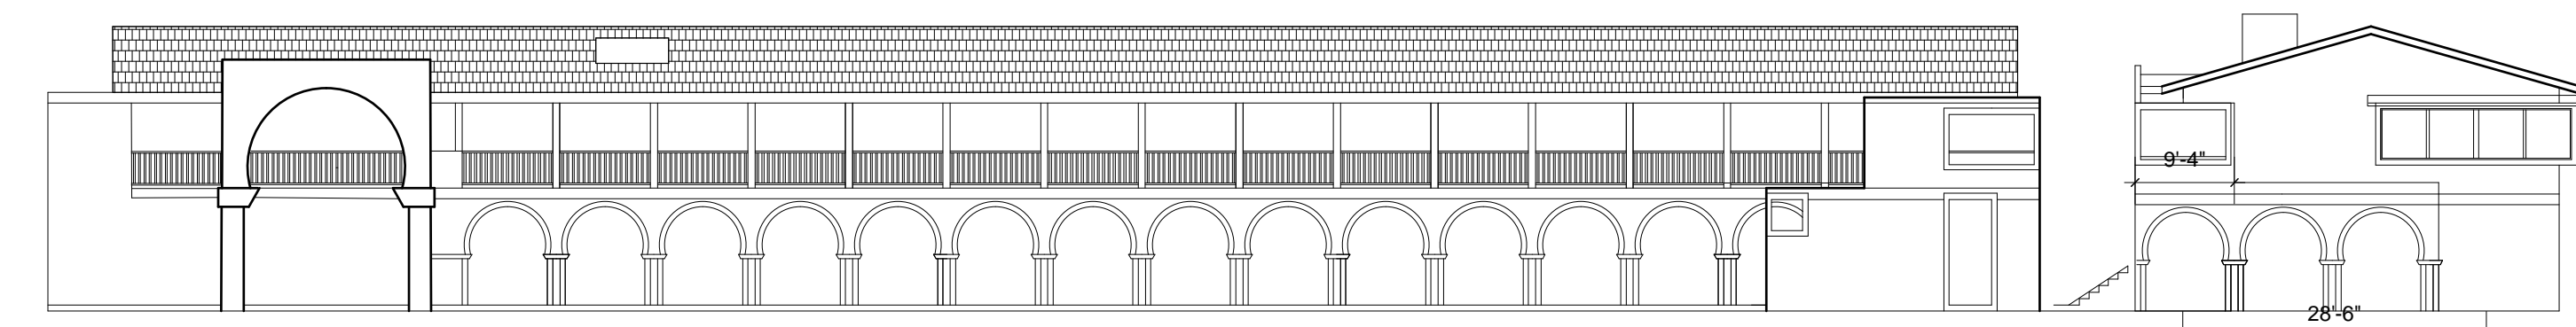


4 NORTH ELEVATION  
Scale: 1/16" = 1'-0"


6 WEST ELEVATION  
Scale: 1/16" = 1'-0"



3 ROOF PLAN  
Scale: 1/16" = 1'-0"

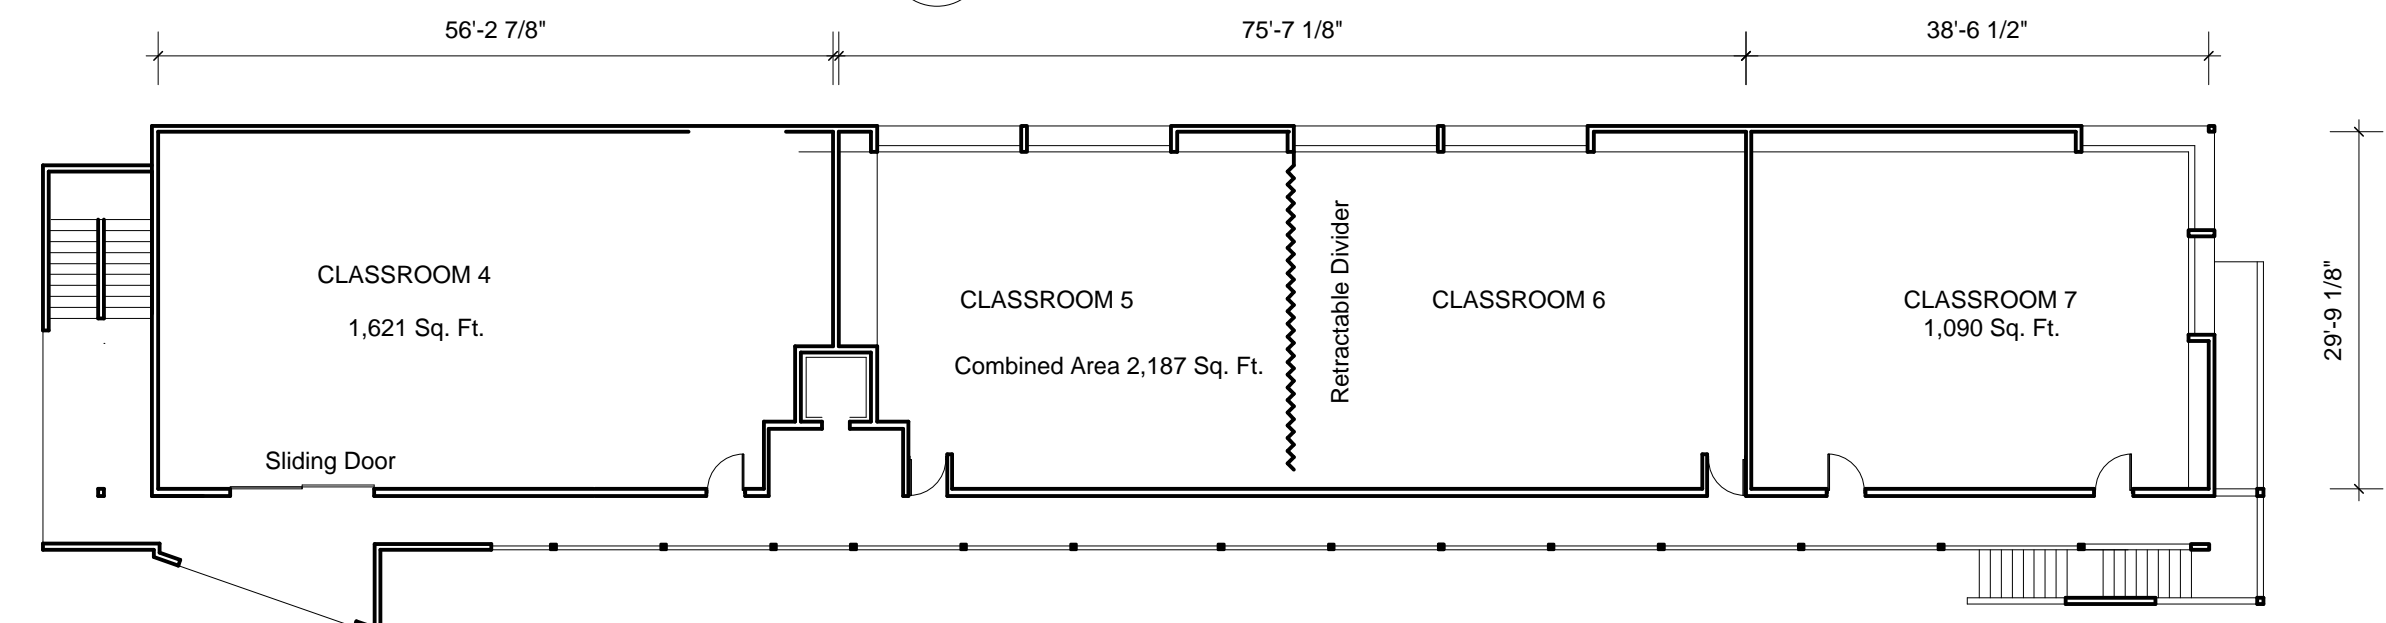

2 2ND FLOOR PLAN  
Scale: 1/16" = 1'-0"

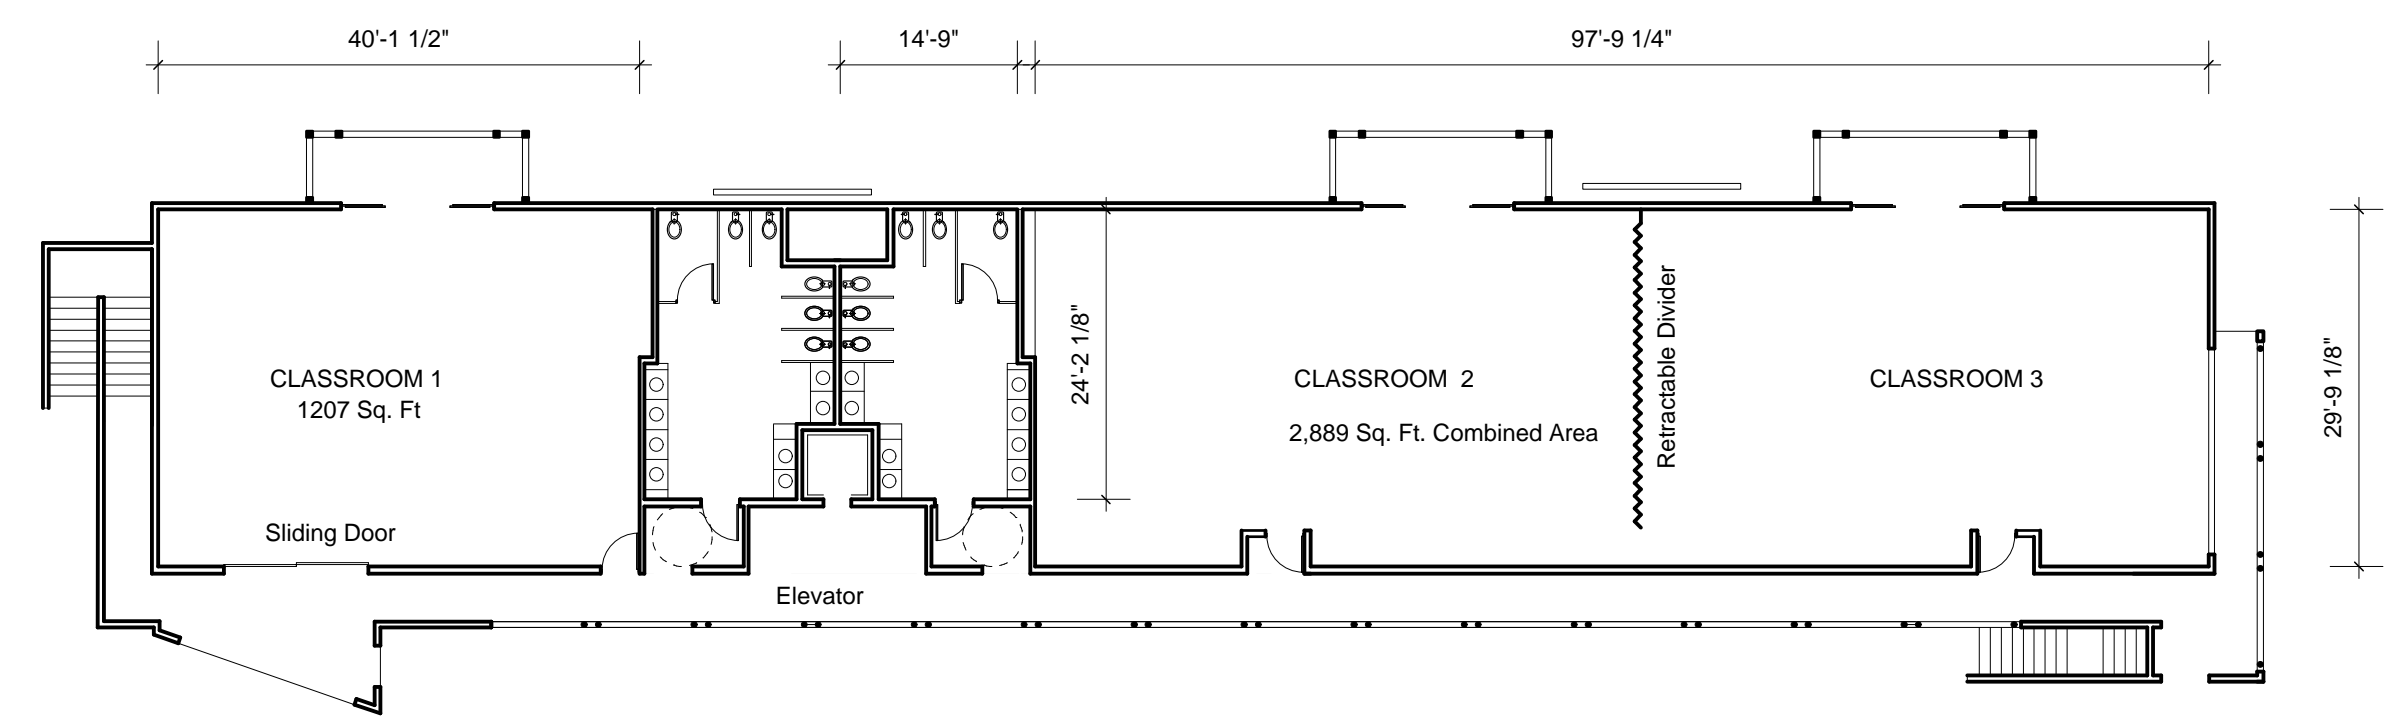

1 1ST FLOOR PLAN  
Scale: 1/16" = 1'-0"

6113

NOTE: THESE DRAWINGS ARE THE PROPERTY OF DEREK JAPHA AND SHALL NOT BE USED WITHOUT HIS PERMISSION

NOT FOR CONSTRUCTION CUP APPLICATION

**PROJECT:**  
SCHOOL ADDITION  
BRENTWOOD MUSLIM COMMUNITY CENTER, 7701 LONE TREE WAY

**ADDRESS:**  
7701 LONE TREE WAY  
BRENTWOOD, CA 94513

**OWNER:**  
BRENTWOOD MUSLIM COMMUNITY CENTER  
7740 BRENTWOOD BLVD STE A  
Ph 925-497-2400 (TANVIR CHOUDHURY)

**DESIGNER:**  
DEREK JAPHA DESIGNER  
2534 9TH AVE  
LOS ANGELES CA 90018  
PH. 323 422 7403

**DRAWING:**  
SHEET TITLE:  
PLANS & ELEVATIONS  
NEW SCHOOL  
DATE: 08/25/16